




E72+10,473

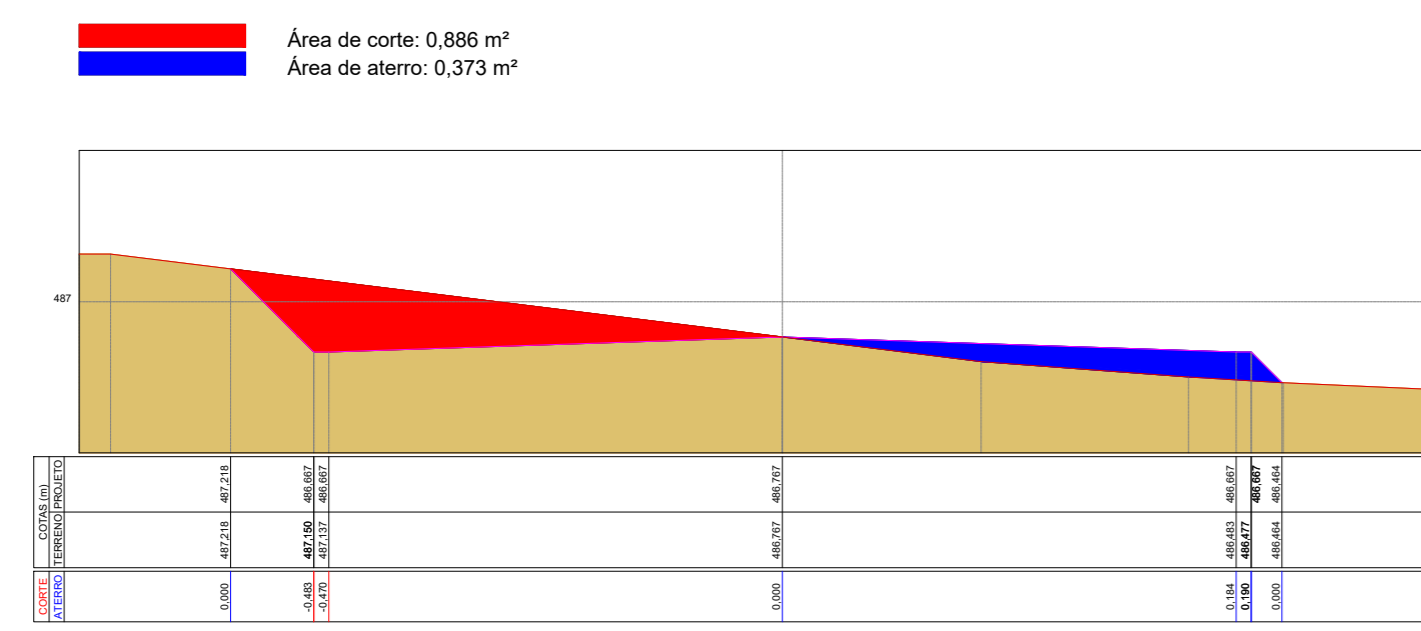


E73

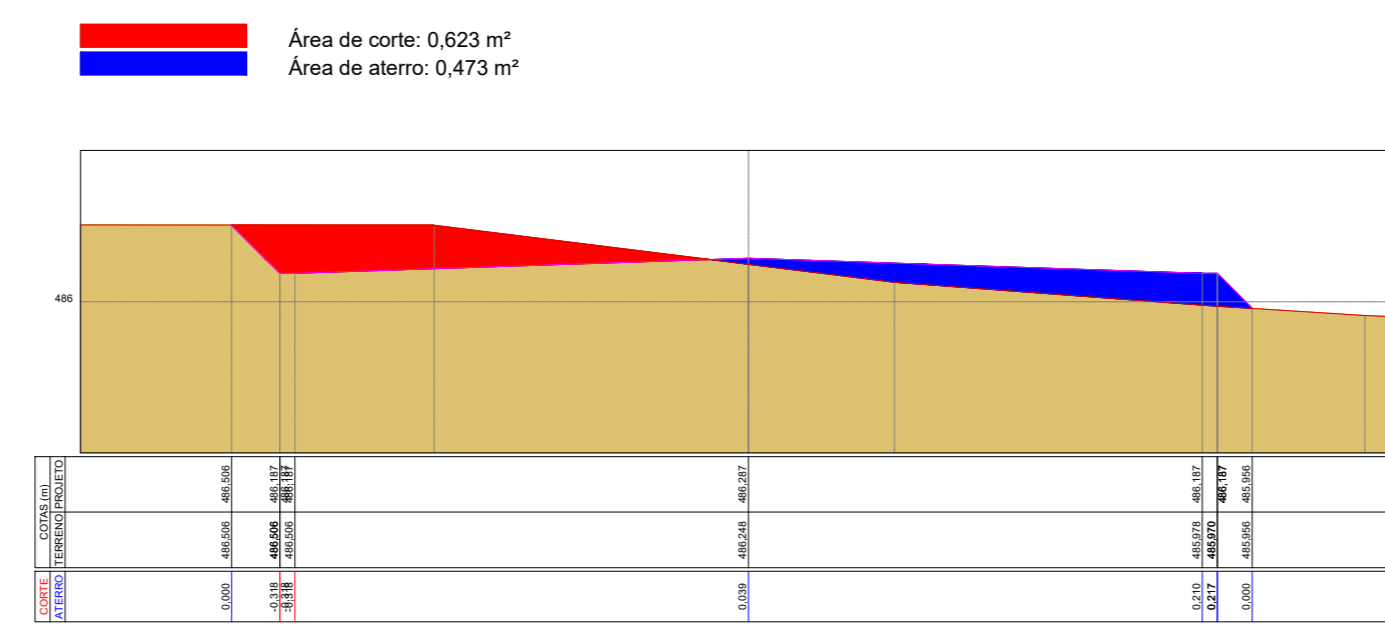


E74

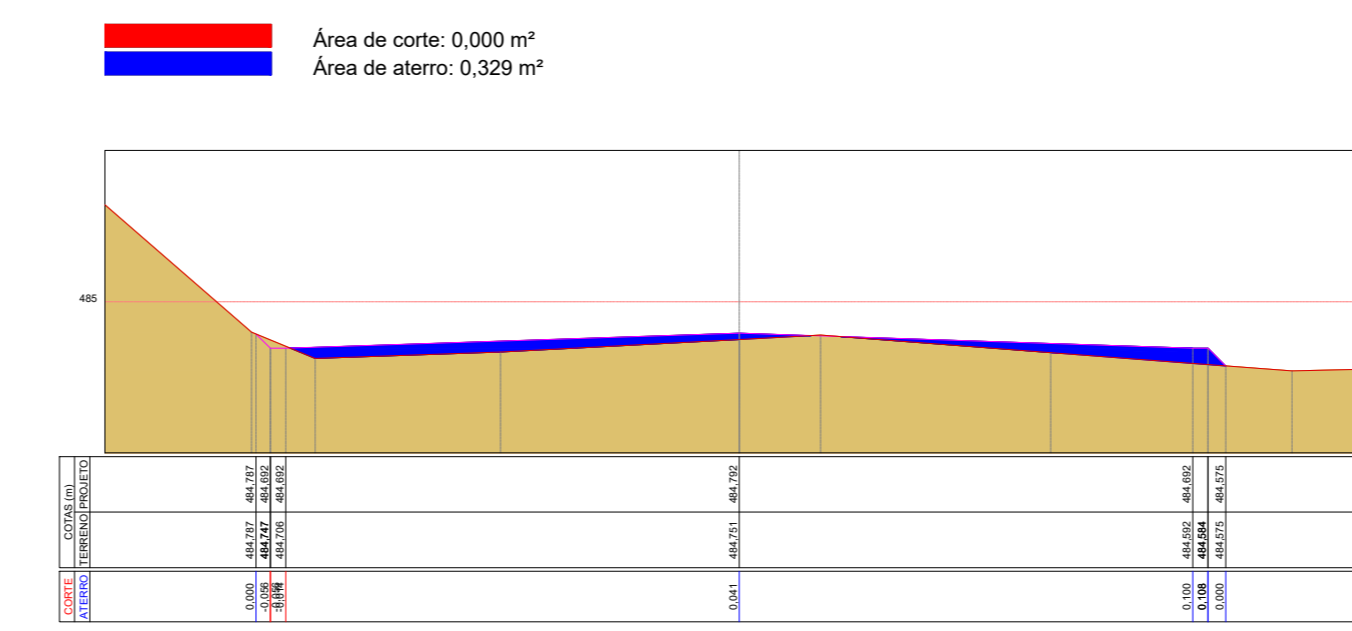


E75

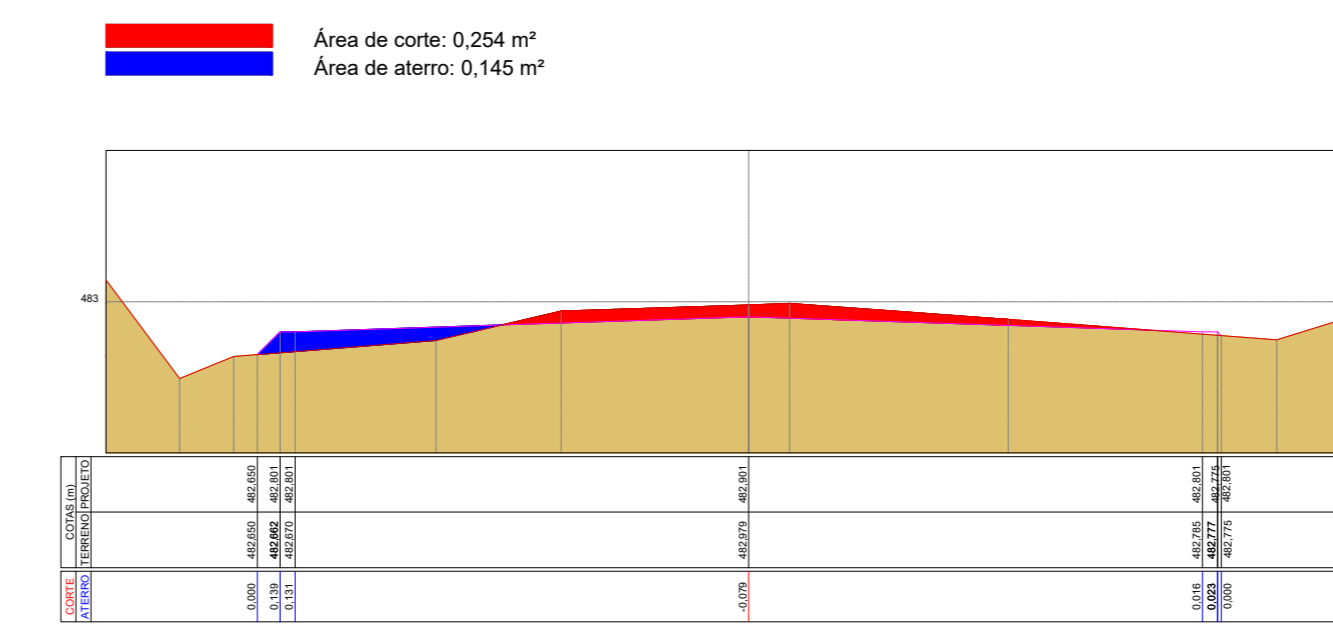


E75+10,757

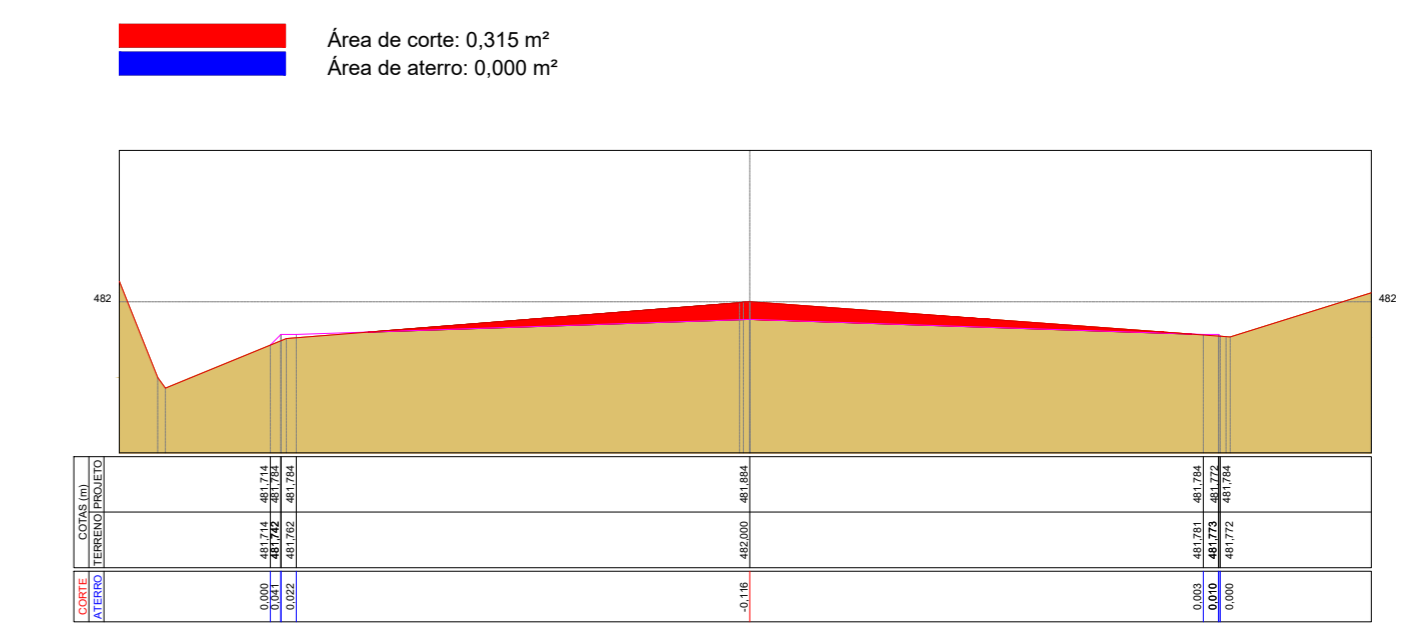


E76

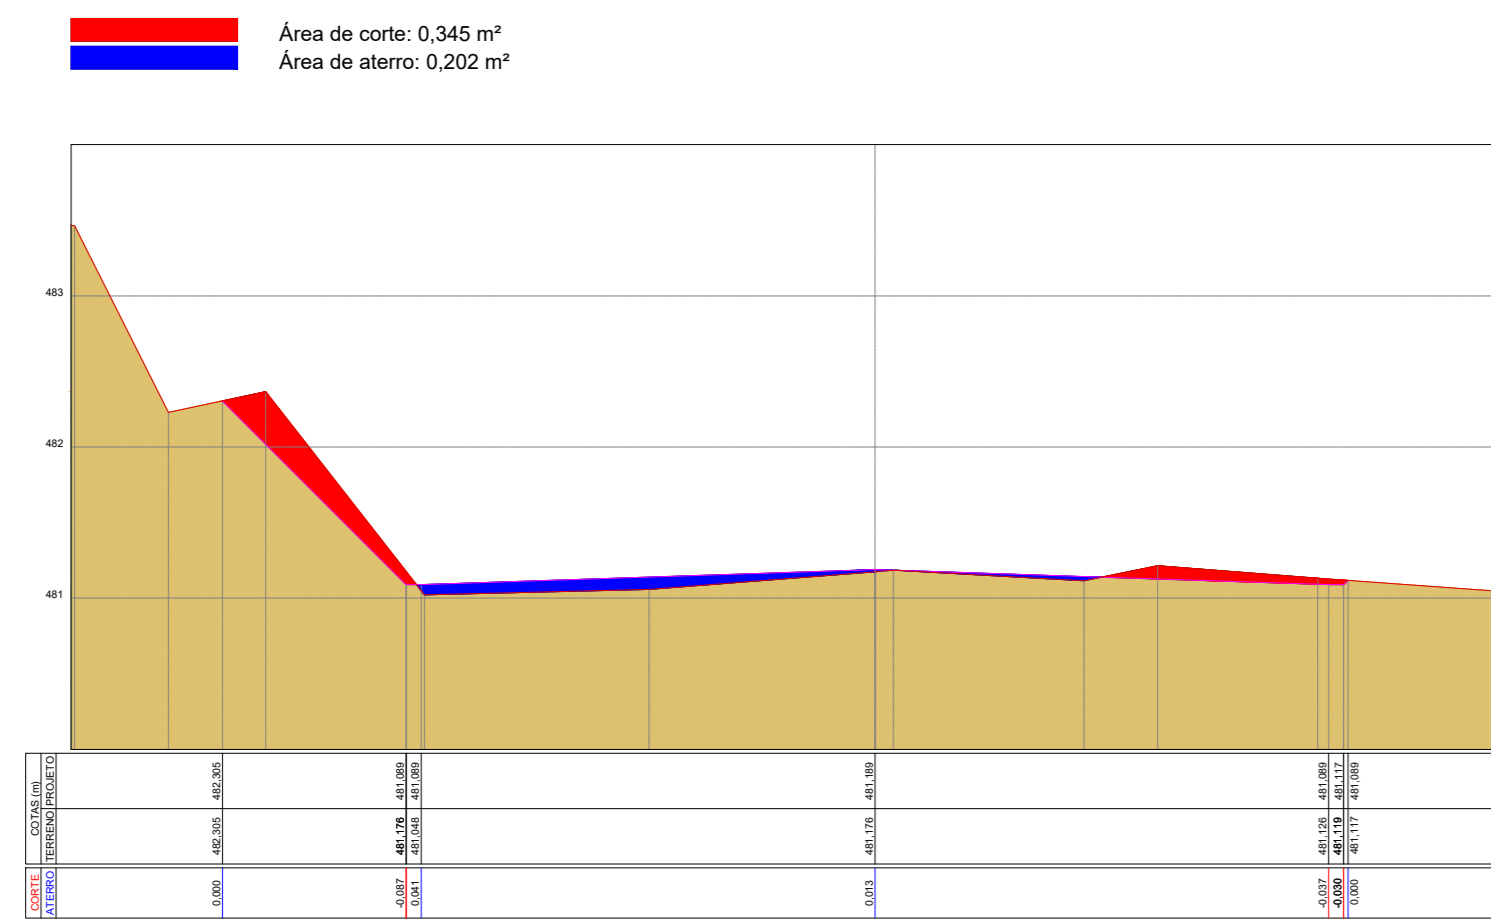


E77+8,208

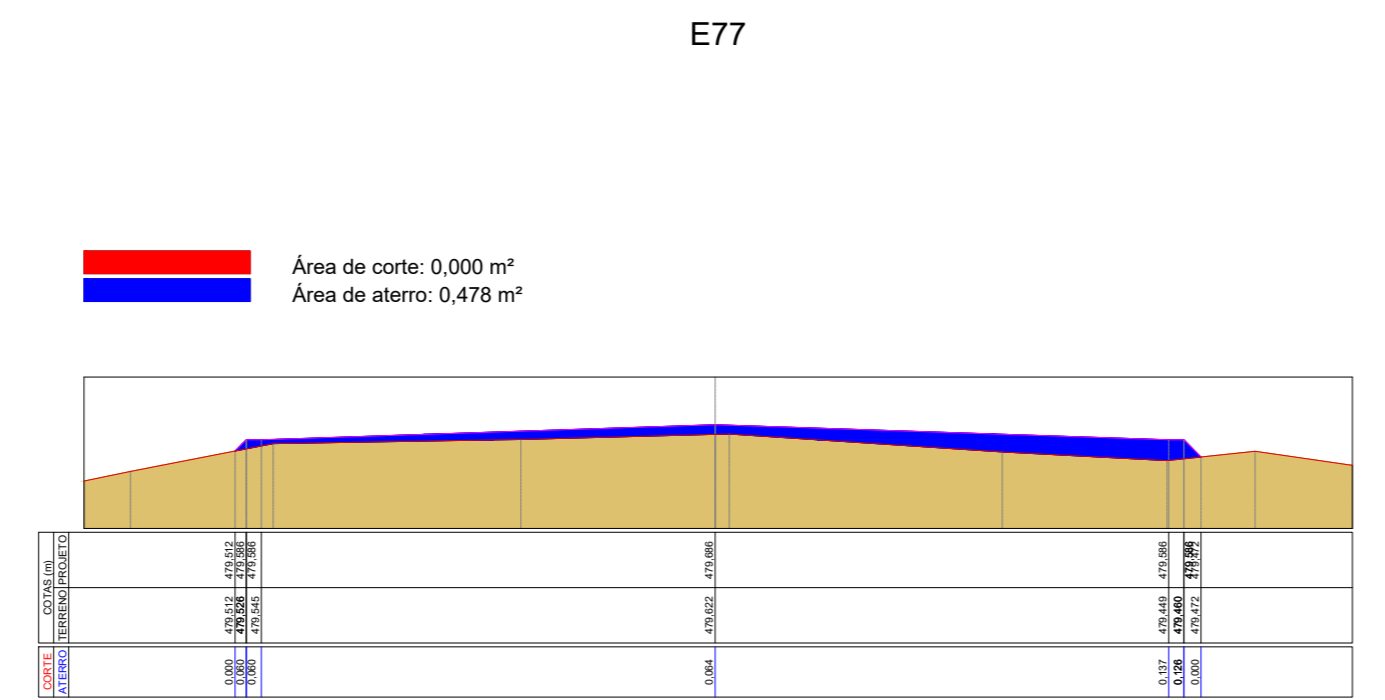


E78

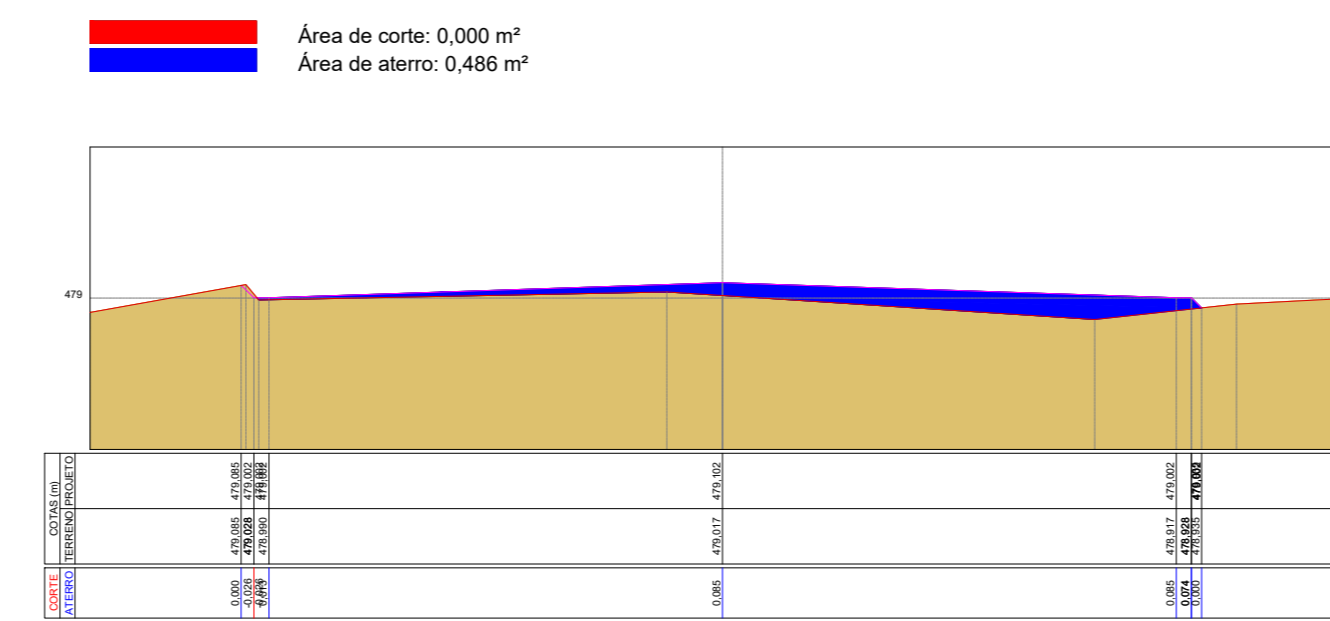


E78+9,919

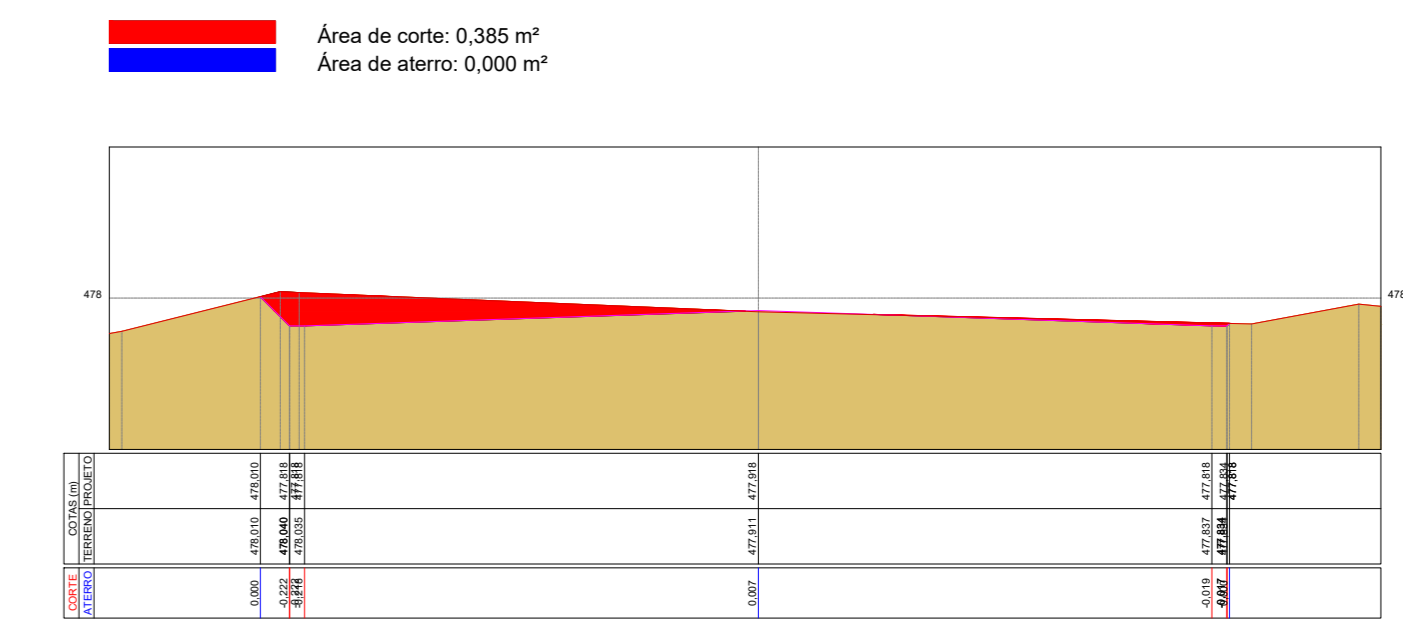


E79

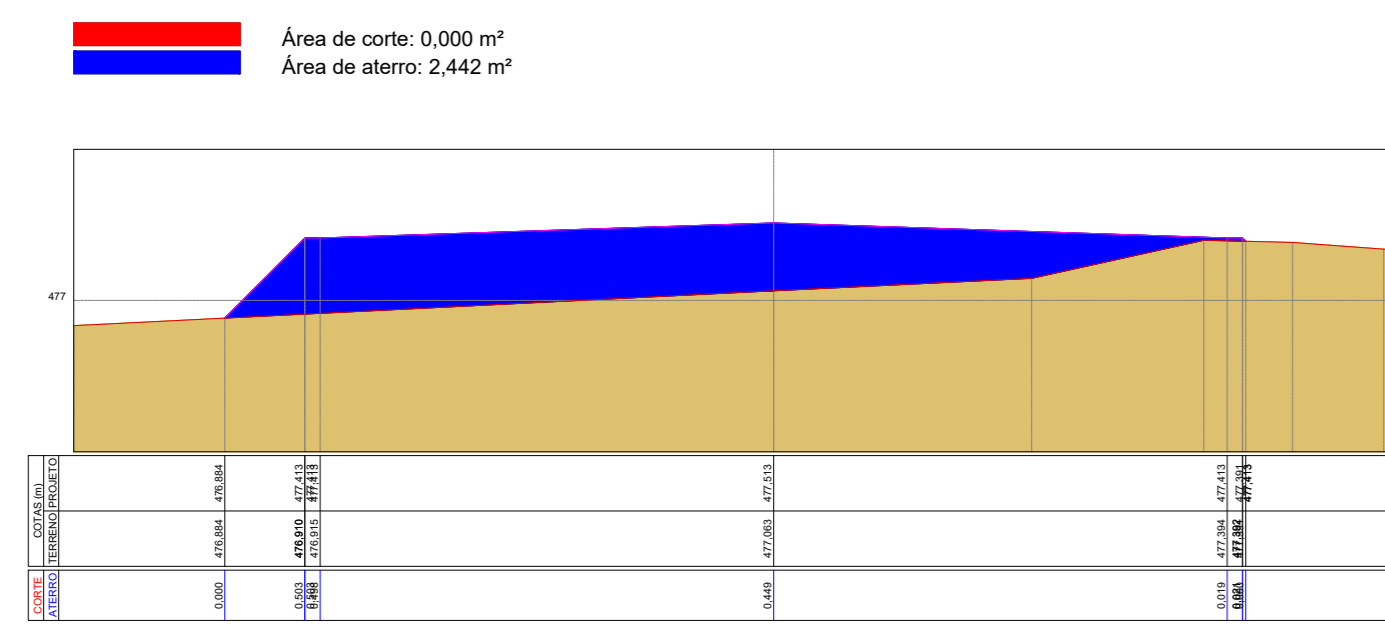


E79+7,721

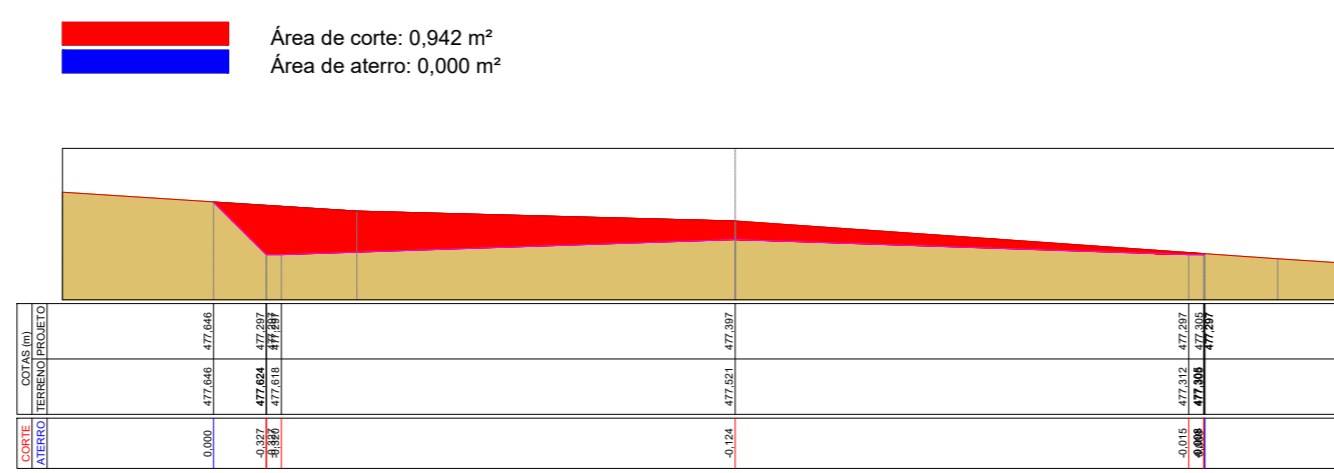


E80

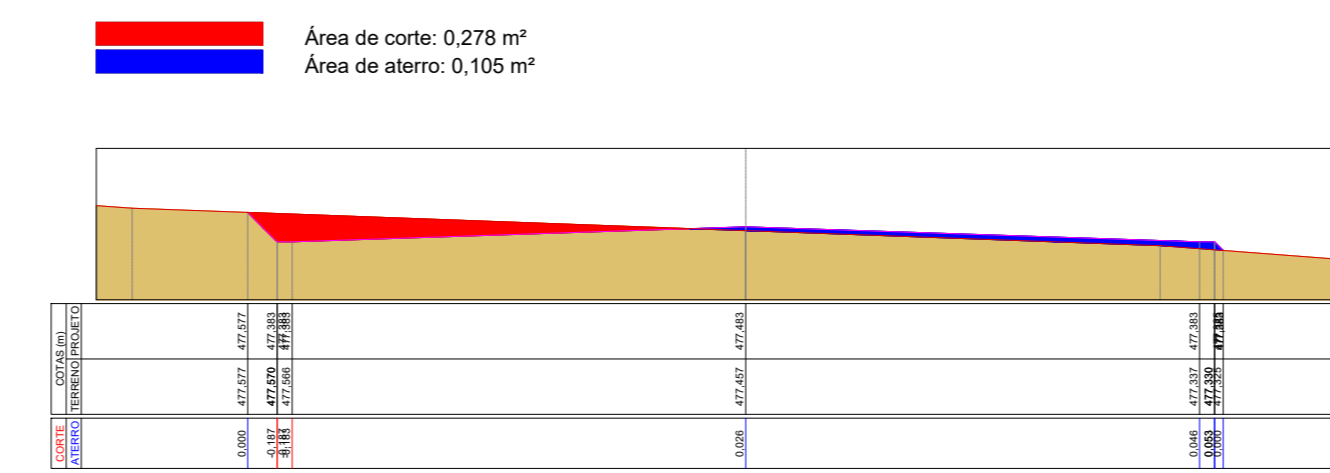


E81

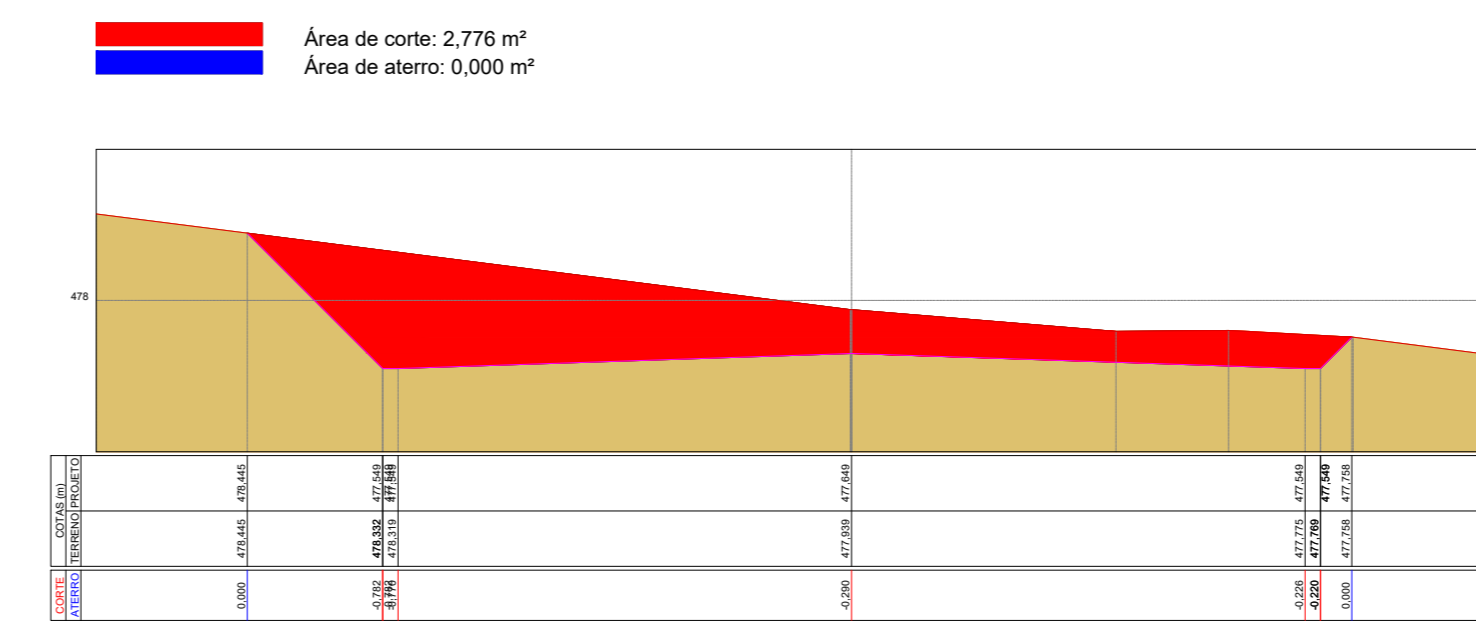


E81+13,586

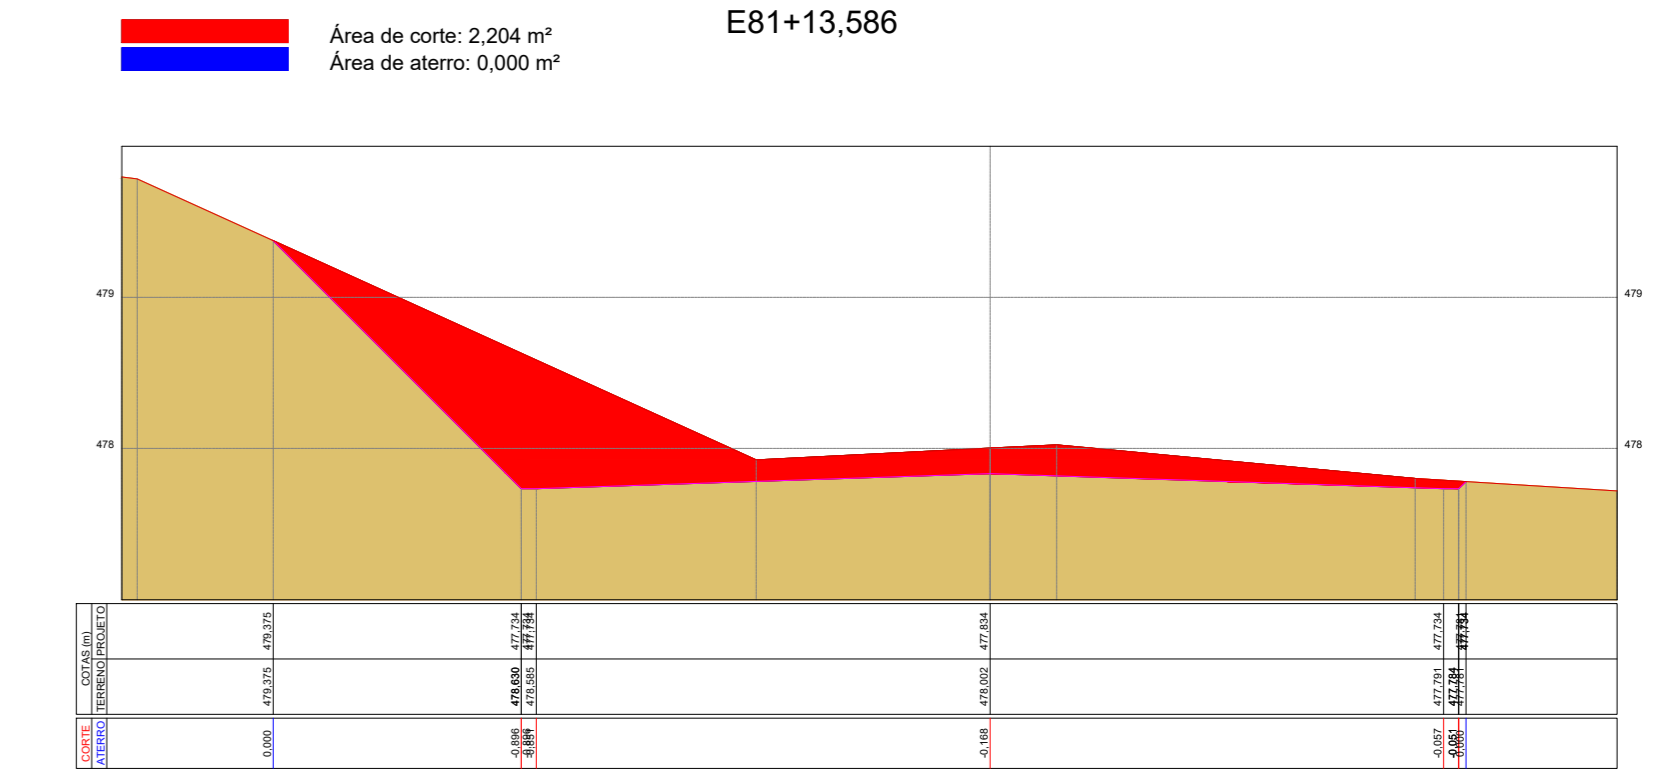


E82

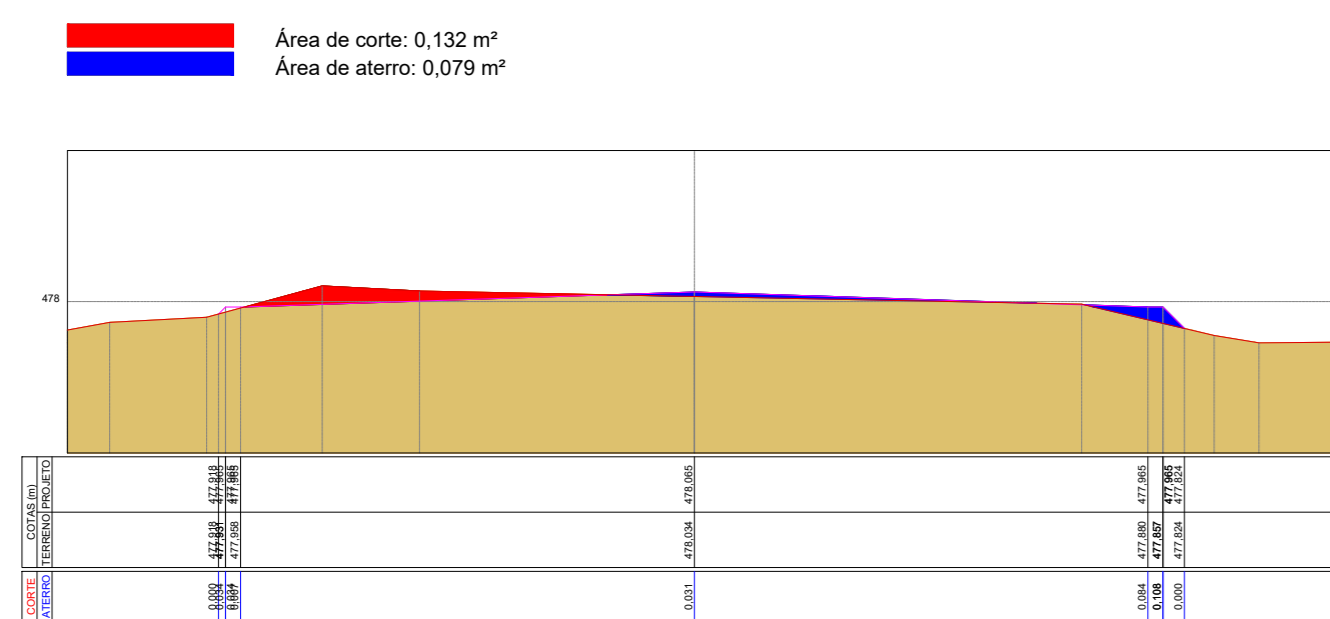


E83

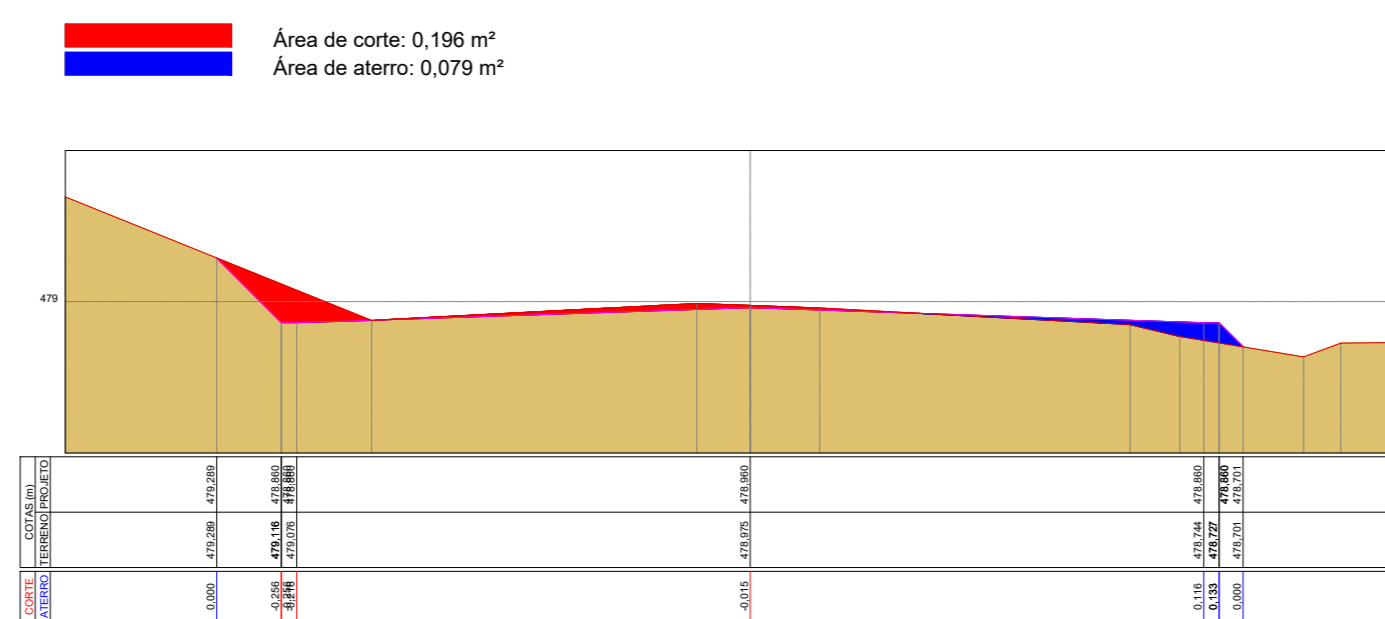


E84

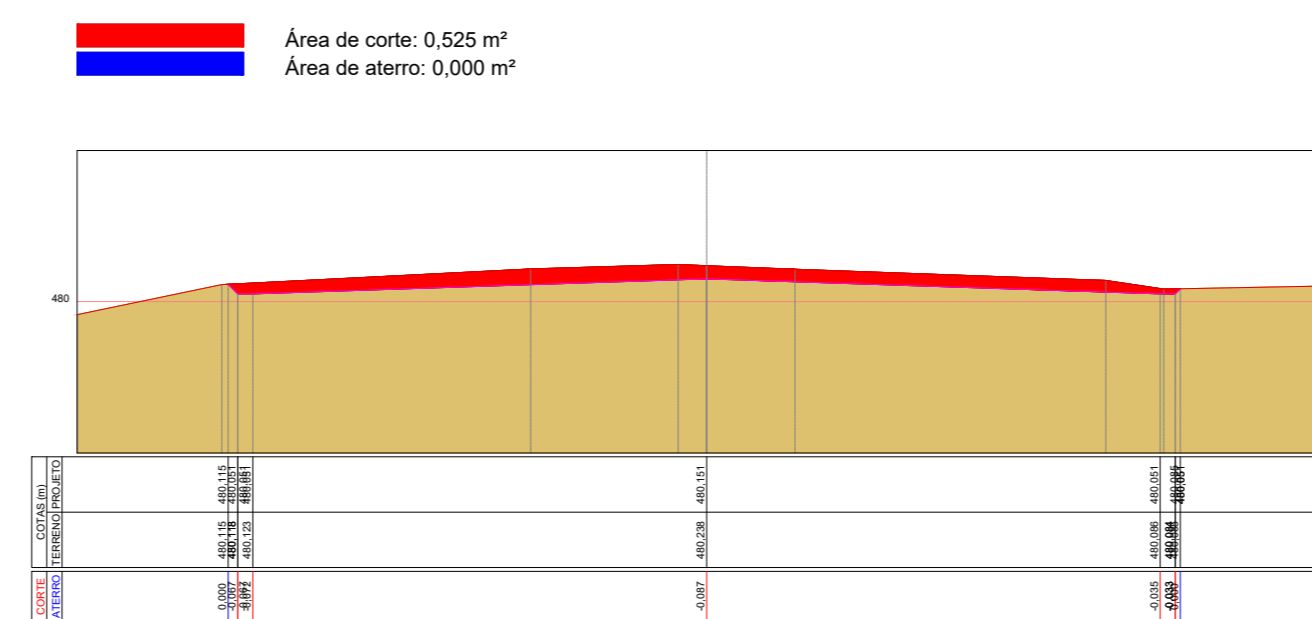


E84+14,393

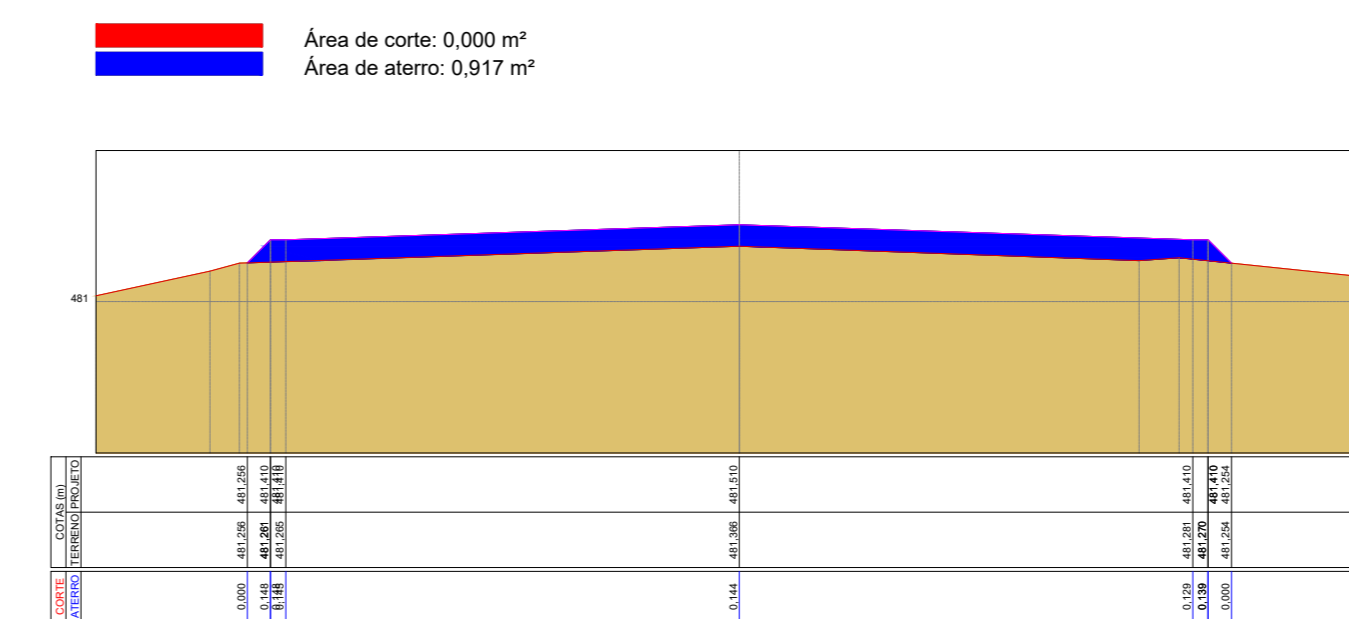


E85

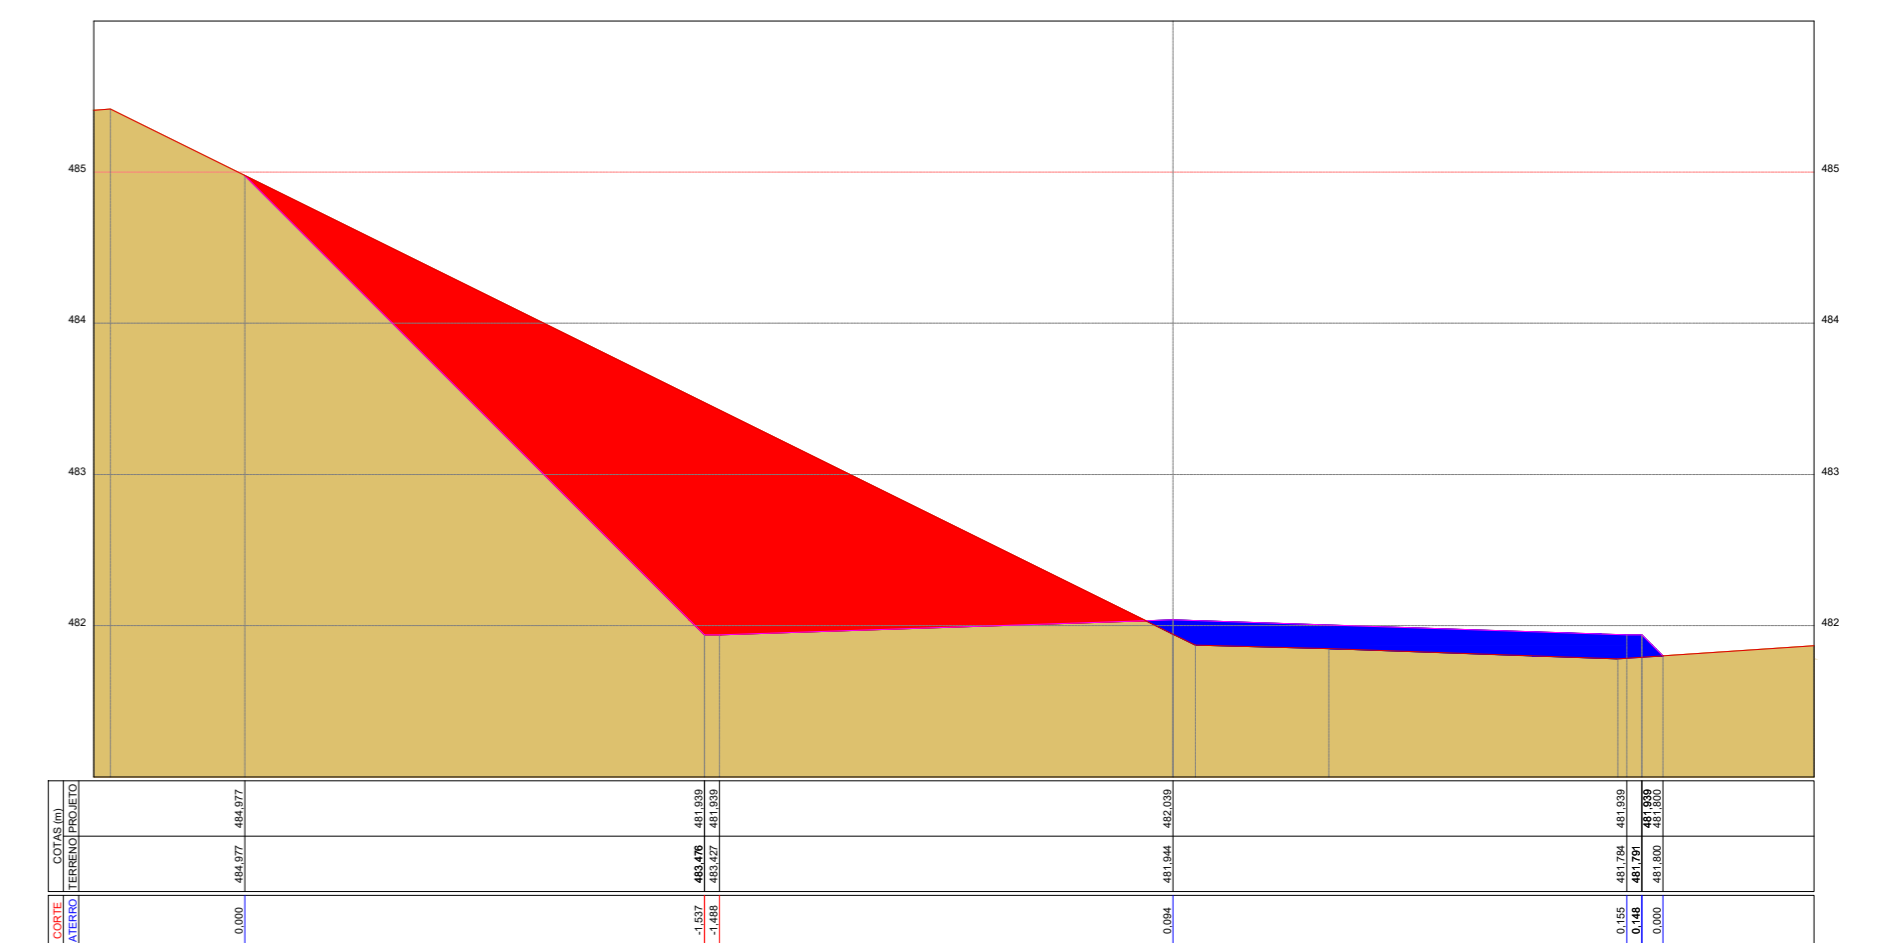


E86

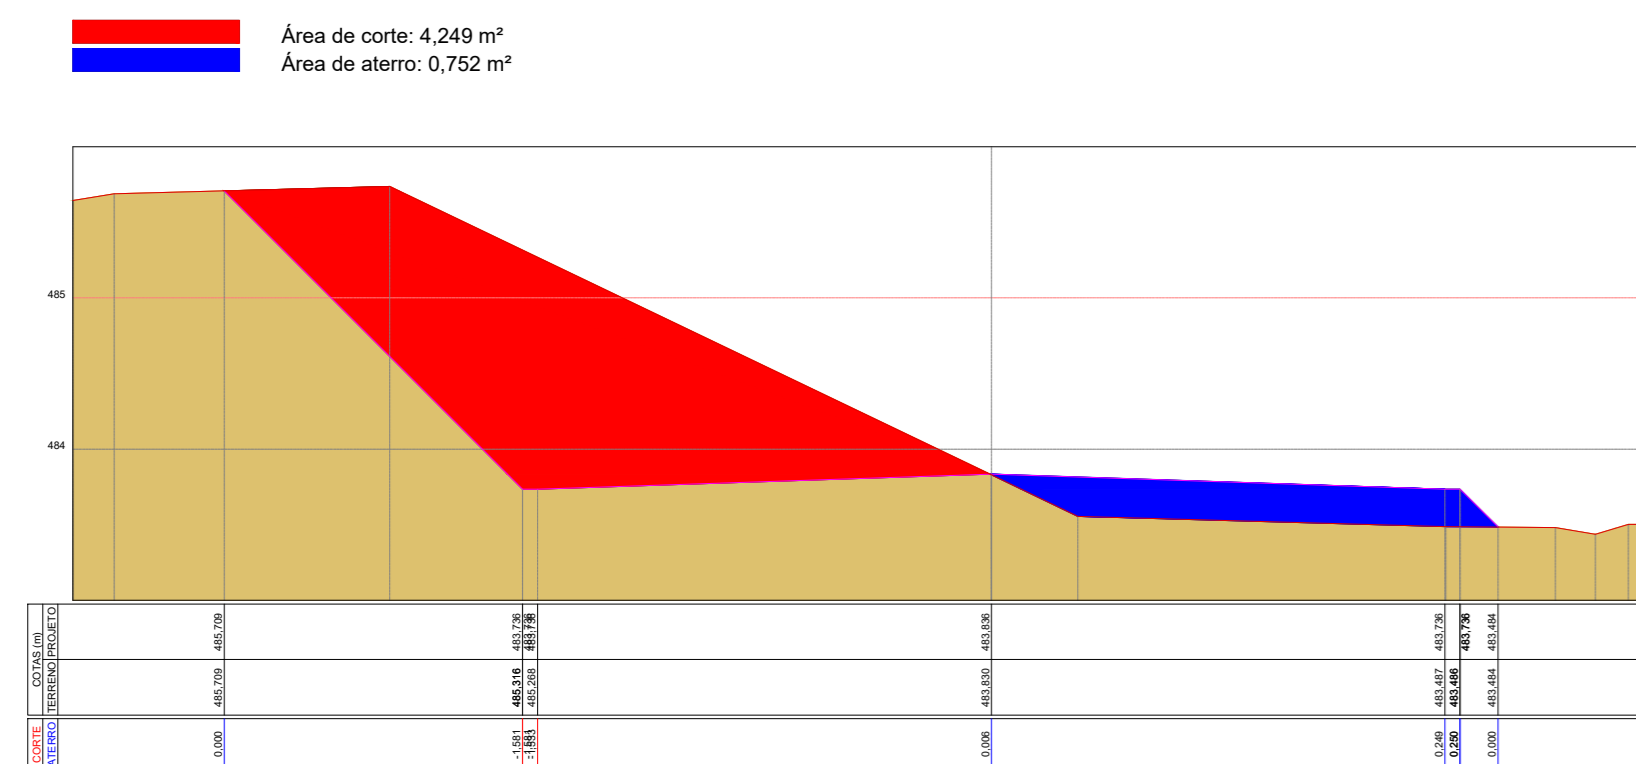


E87

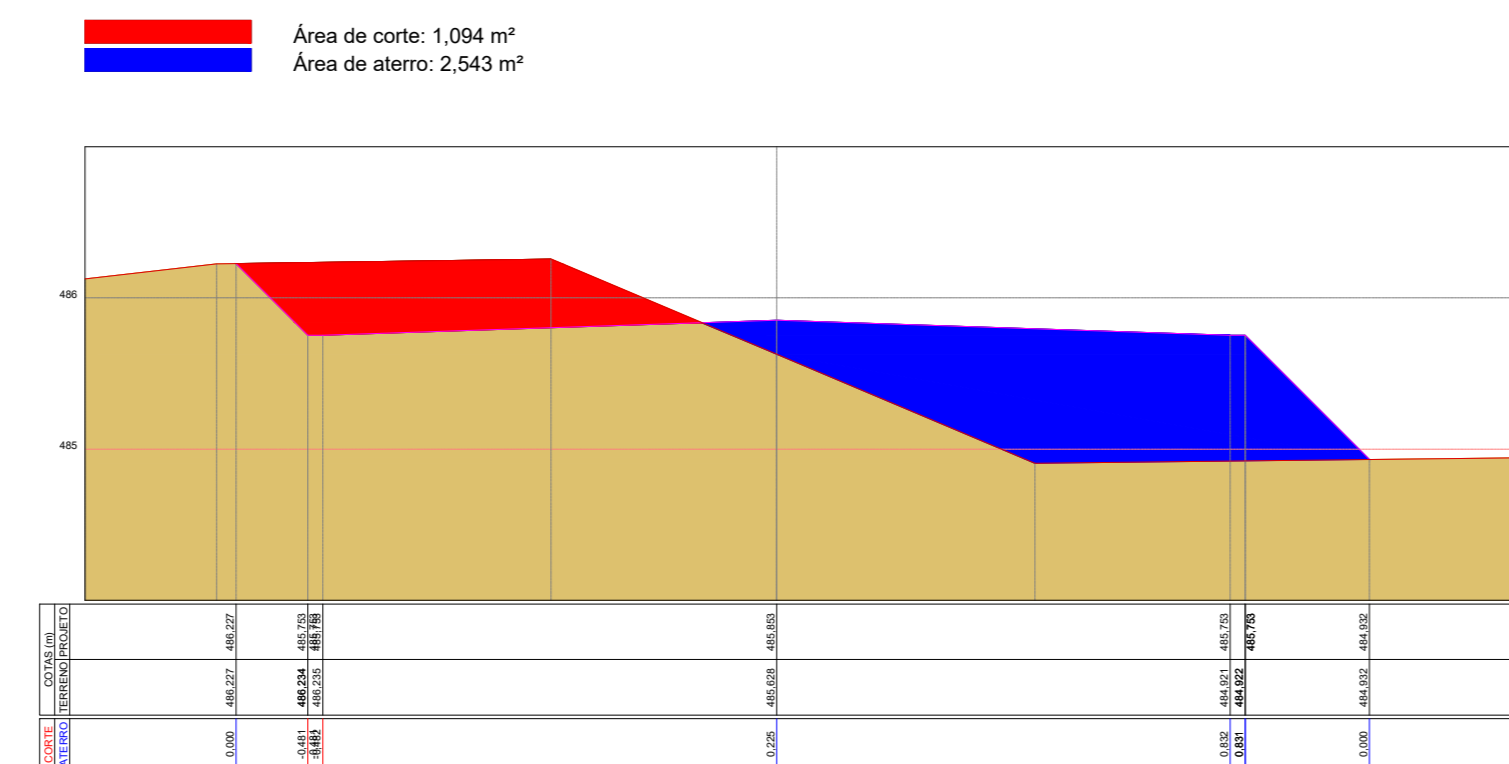

E87+12,256

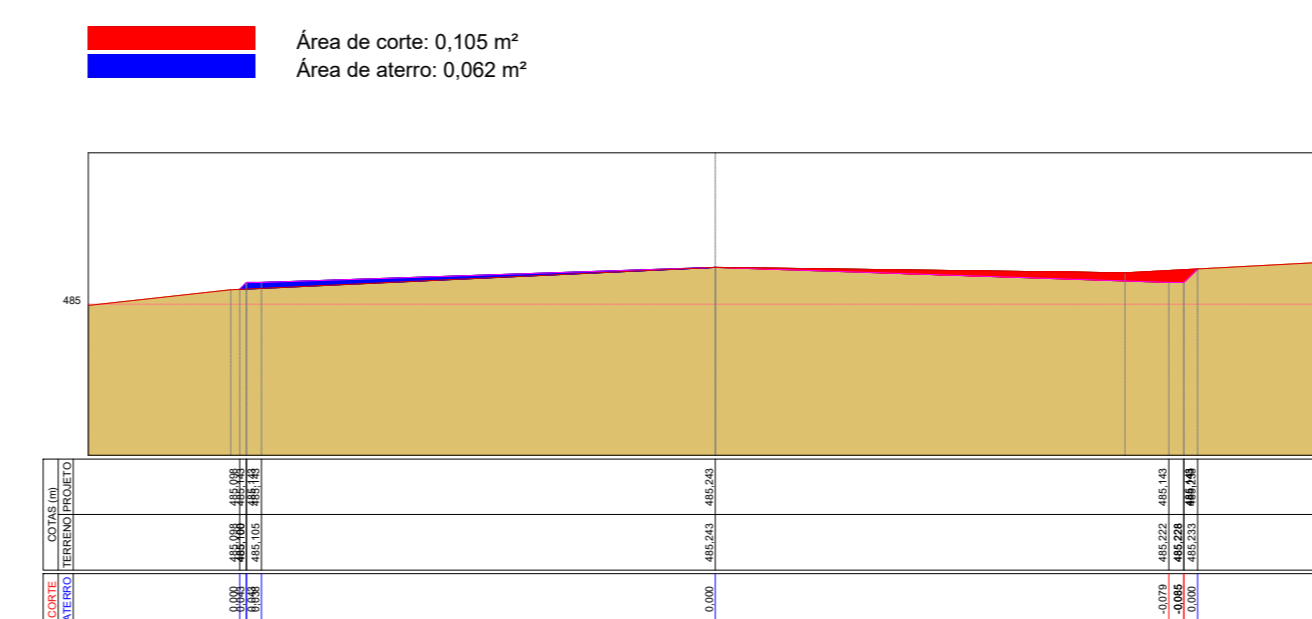

SEÇÃO TIPO ESTACA E72+ 10,473 - E87 + 12,256

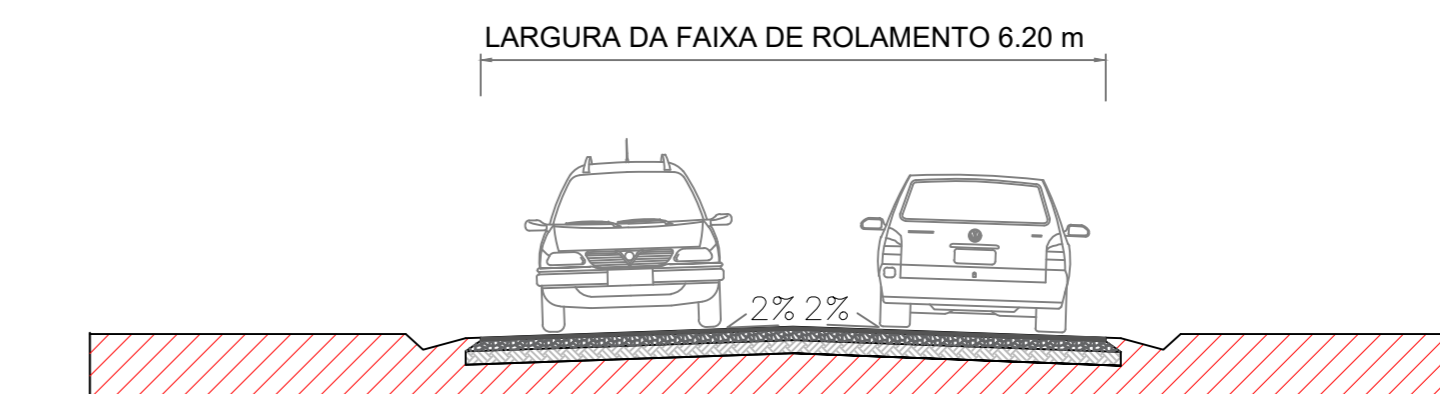

- REVESTIMENTO CONCRETO BETUMINOSO USINADO A QUENTE (CBUQ) 6,20 m - Esp. 5 cm compactado
- BASE BRITA GRADUADA SIMPLES 6,50 m - Esp. 12 cm compactado
- SUB BASE - MACADAME 7,0 m - Esp. 18 cm compactado
- SUB LEITO 7,0m

| | | | |
|---|--|--|---------------|
| RESPONSÁVEL TÉCNICO | | CONTRATANTE | |
| WILLIAM DE COL CREA RS 233.425 ENGENHEIRO CIVIL | | PREFEITURA MUNICIPAL DE ANTA GORDA CNPJ: 87.261.599/0001-76 | |
| CONTRATADA | W DE COL & CIA LTDA CNPJ:31.301.885/0001-92 | FOLHA | A0 |
| PROJETO | Regularização de Base e Pavimentação Asfáltica | SÉRIE | 118 |
| DESCRIÇÃO | Seção Tipo Estaca Inicial E72 + 10,473 - Estaca Final E87 + 12,256 | LOCALIZAÇÃO | Escala |
| LOCALIZAÇÃO | Estrada de ligação do Município de Anta Gorda e Guaporé | MUNICÍPIO | Anta Gorda RS |
| DATA | 07/07/2020 | FOLHA | 08/08 |