


ESCALA 1/650

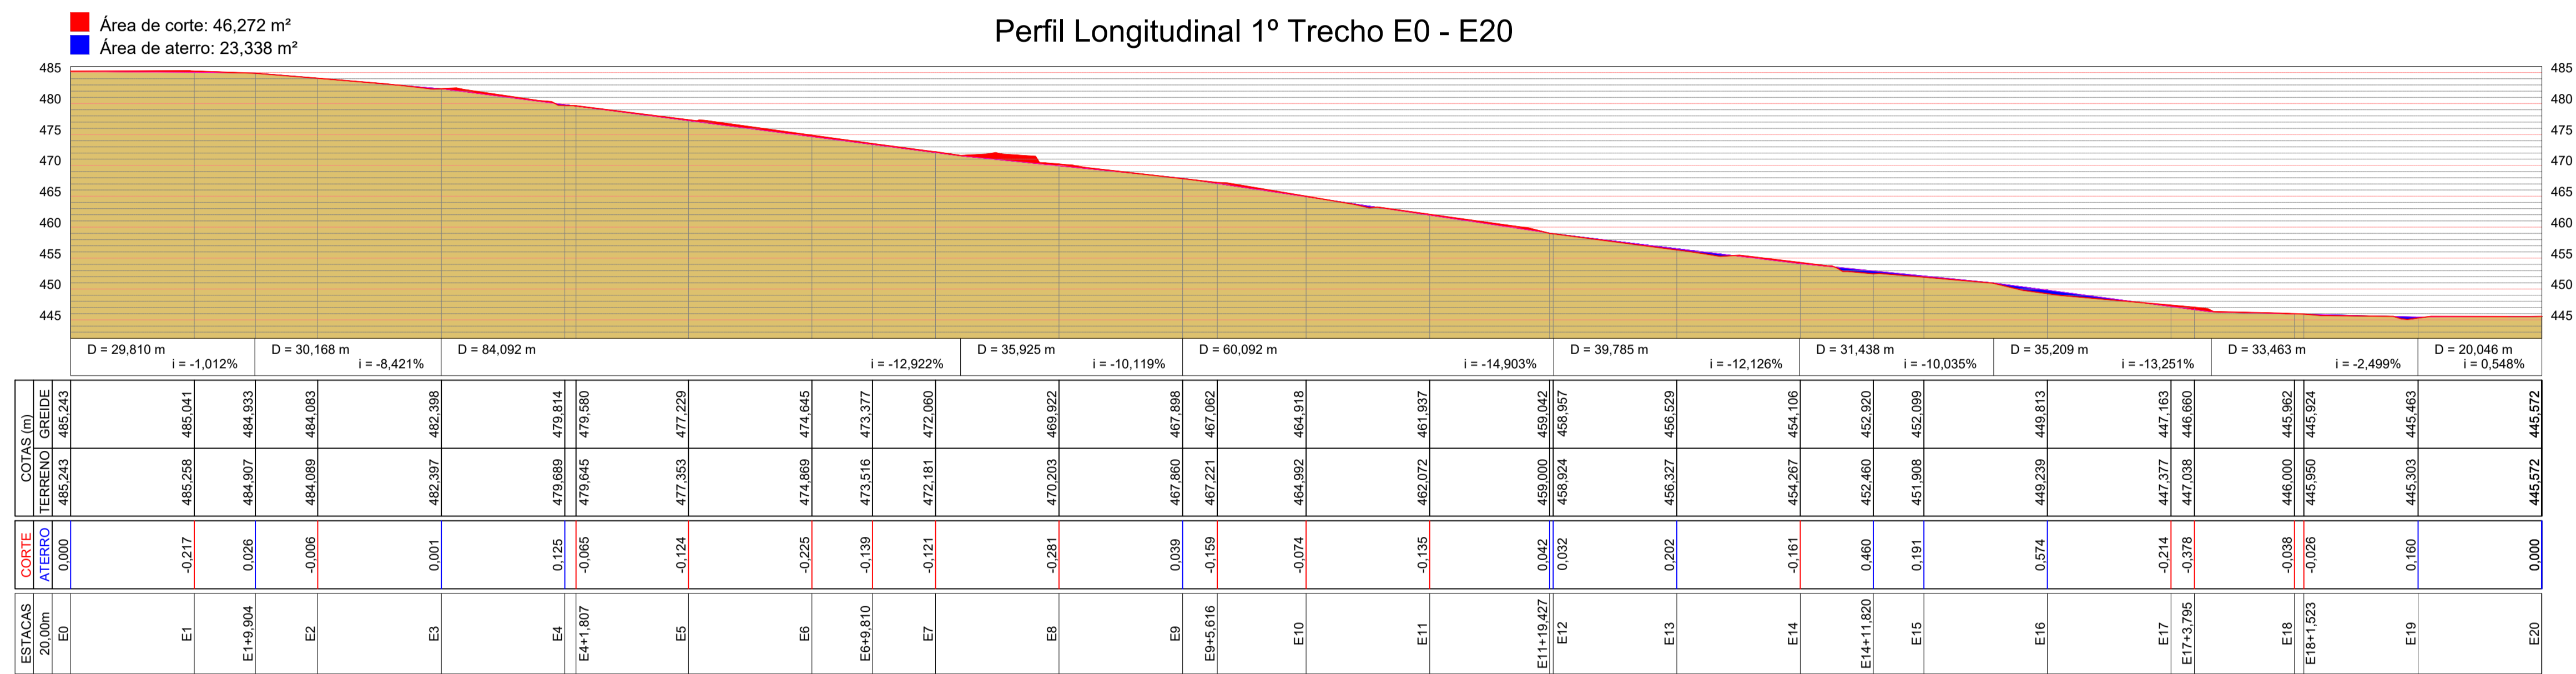

ESCALA 1/650

