



Planta Paredes Baldrame
Escala.....1/50

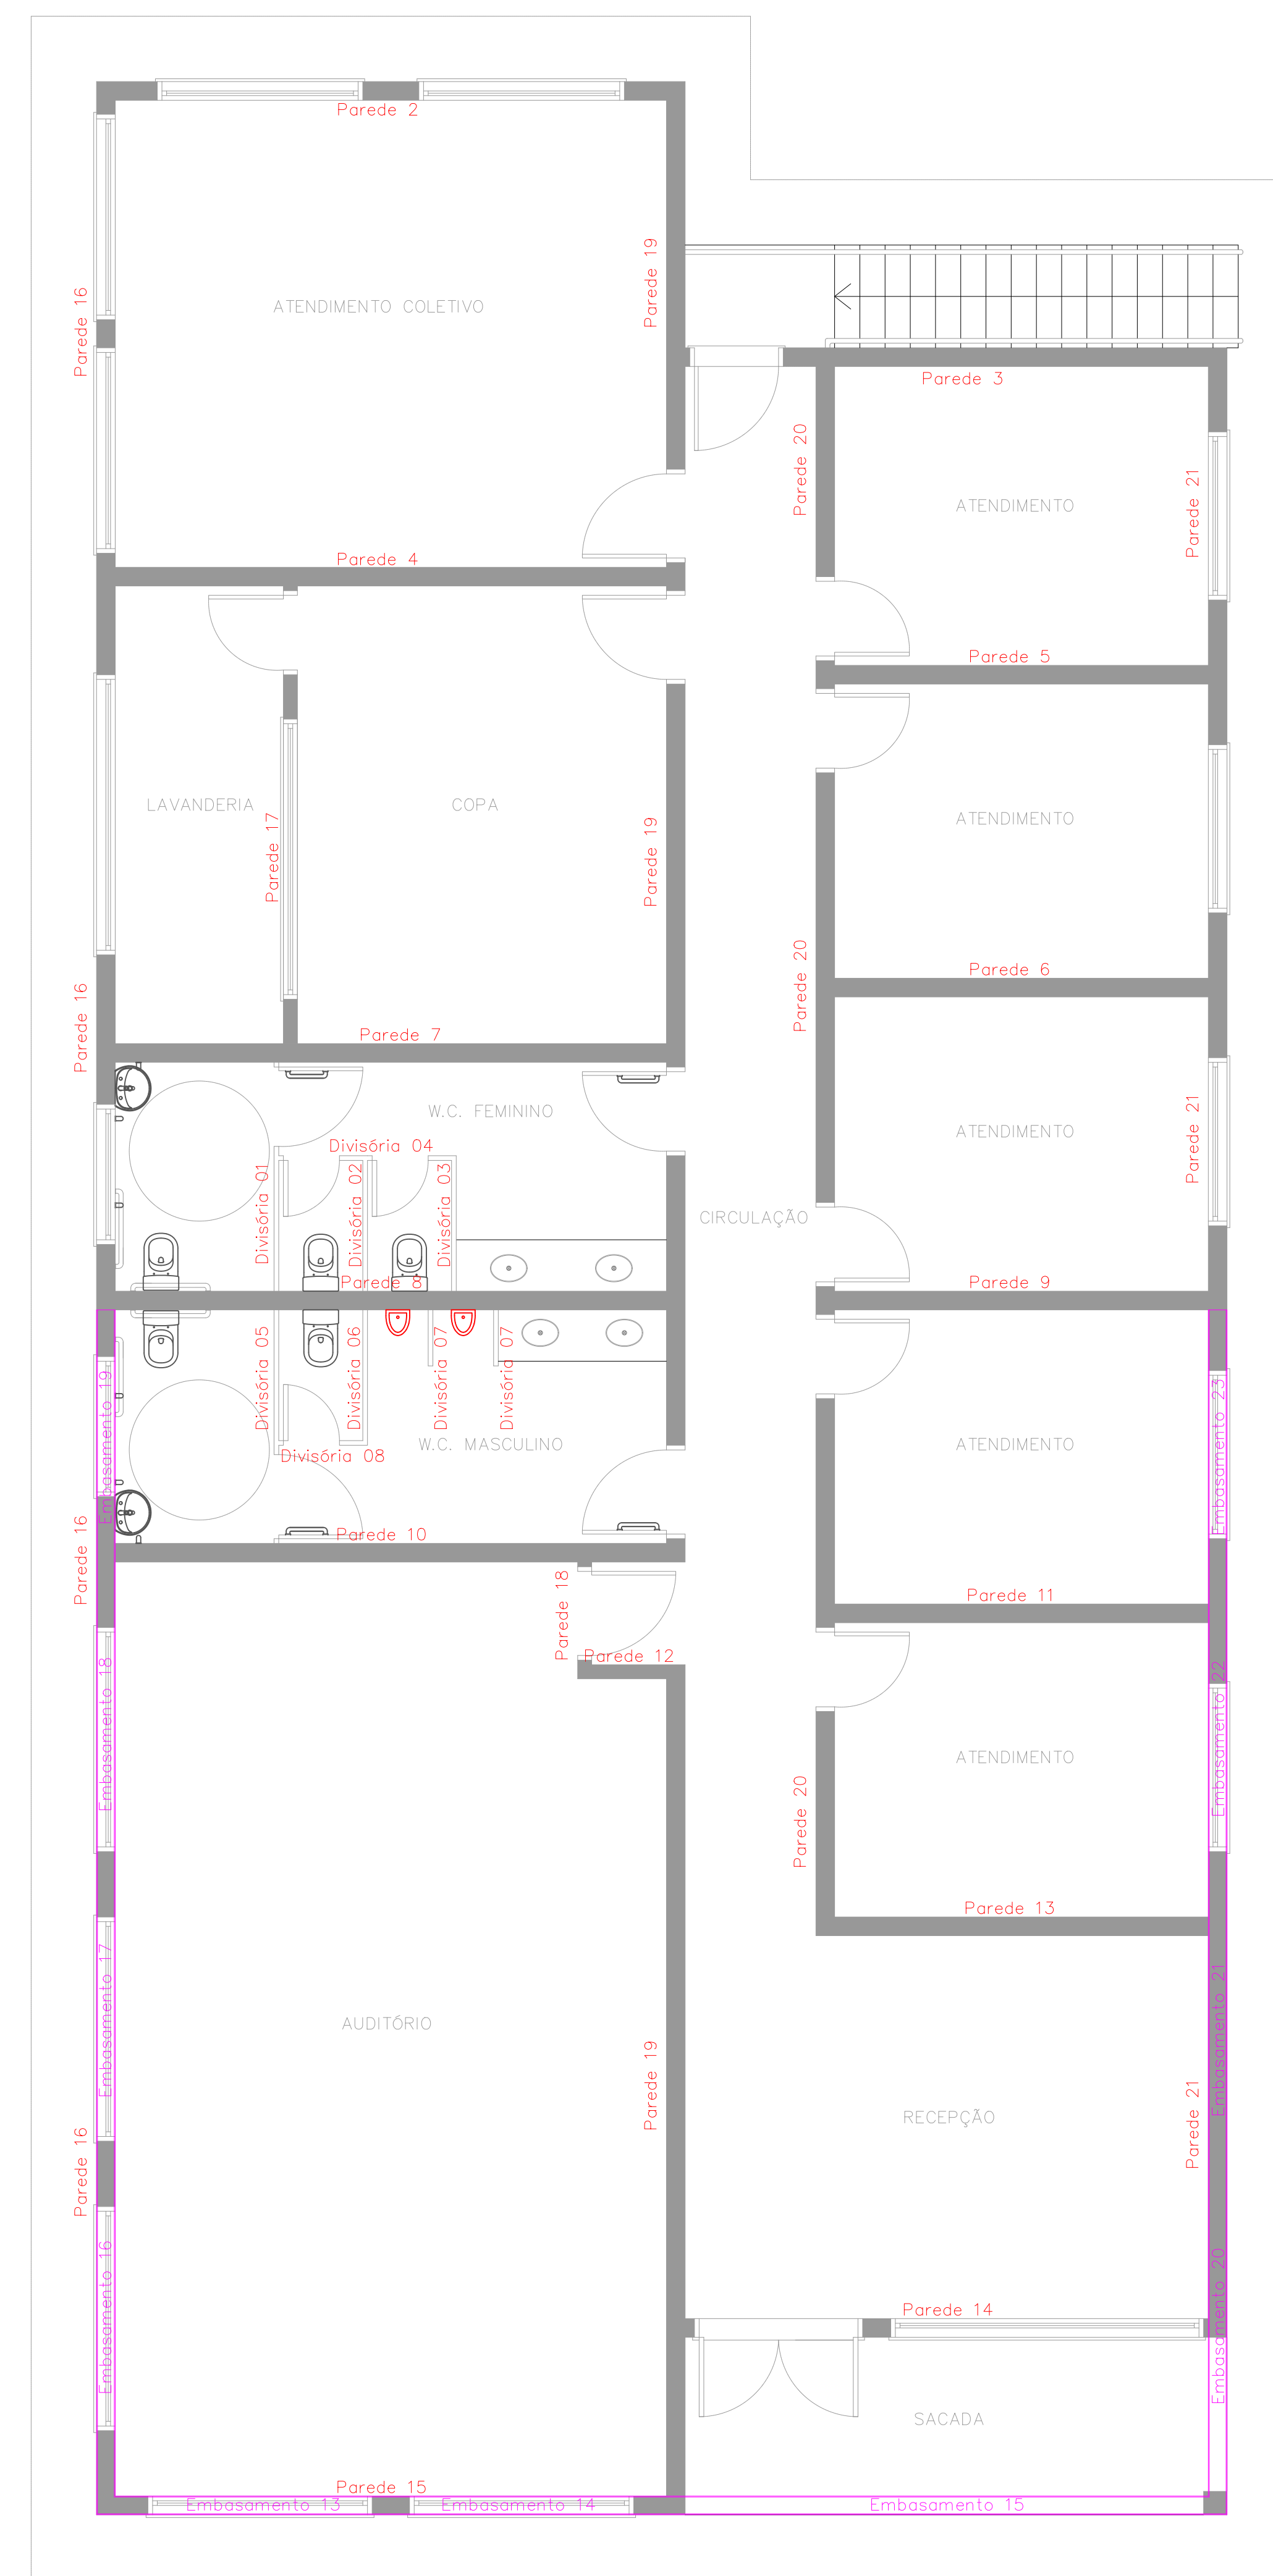

Planta Paredes Térreo
Escala.....1/50

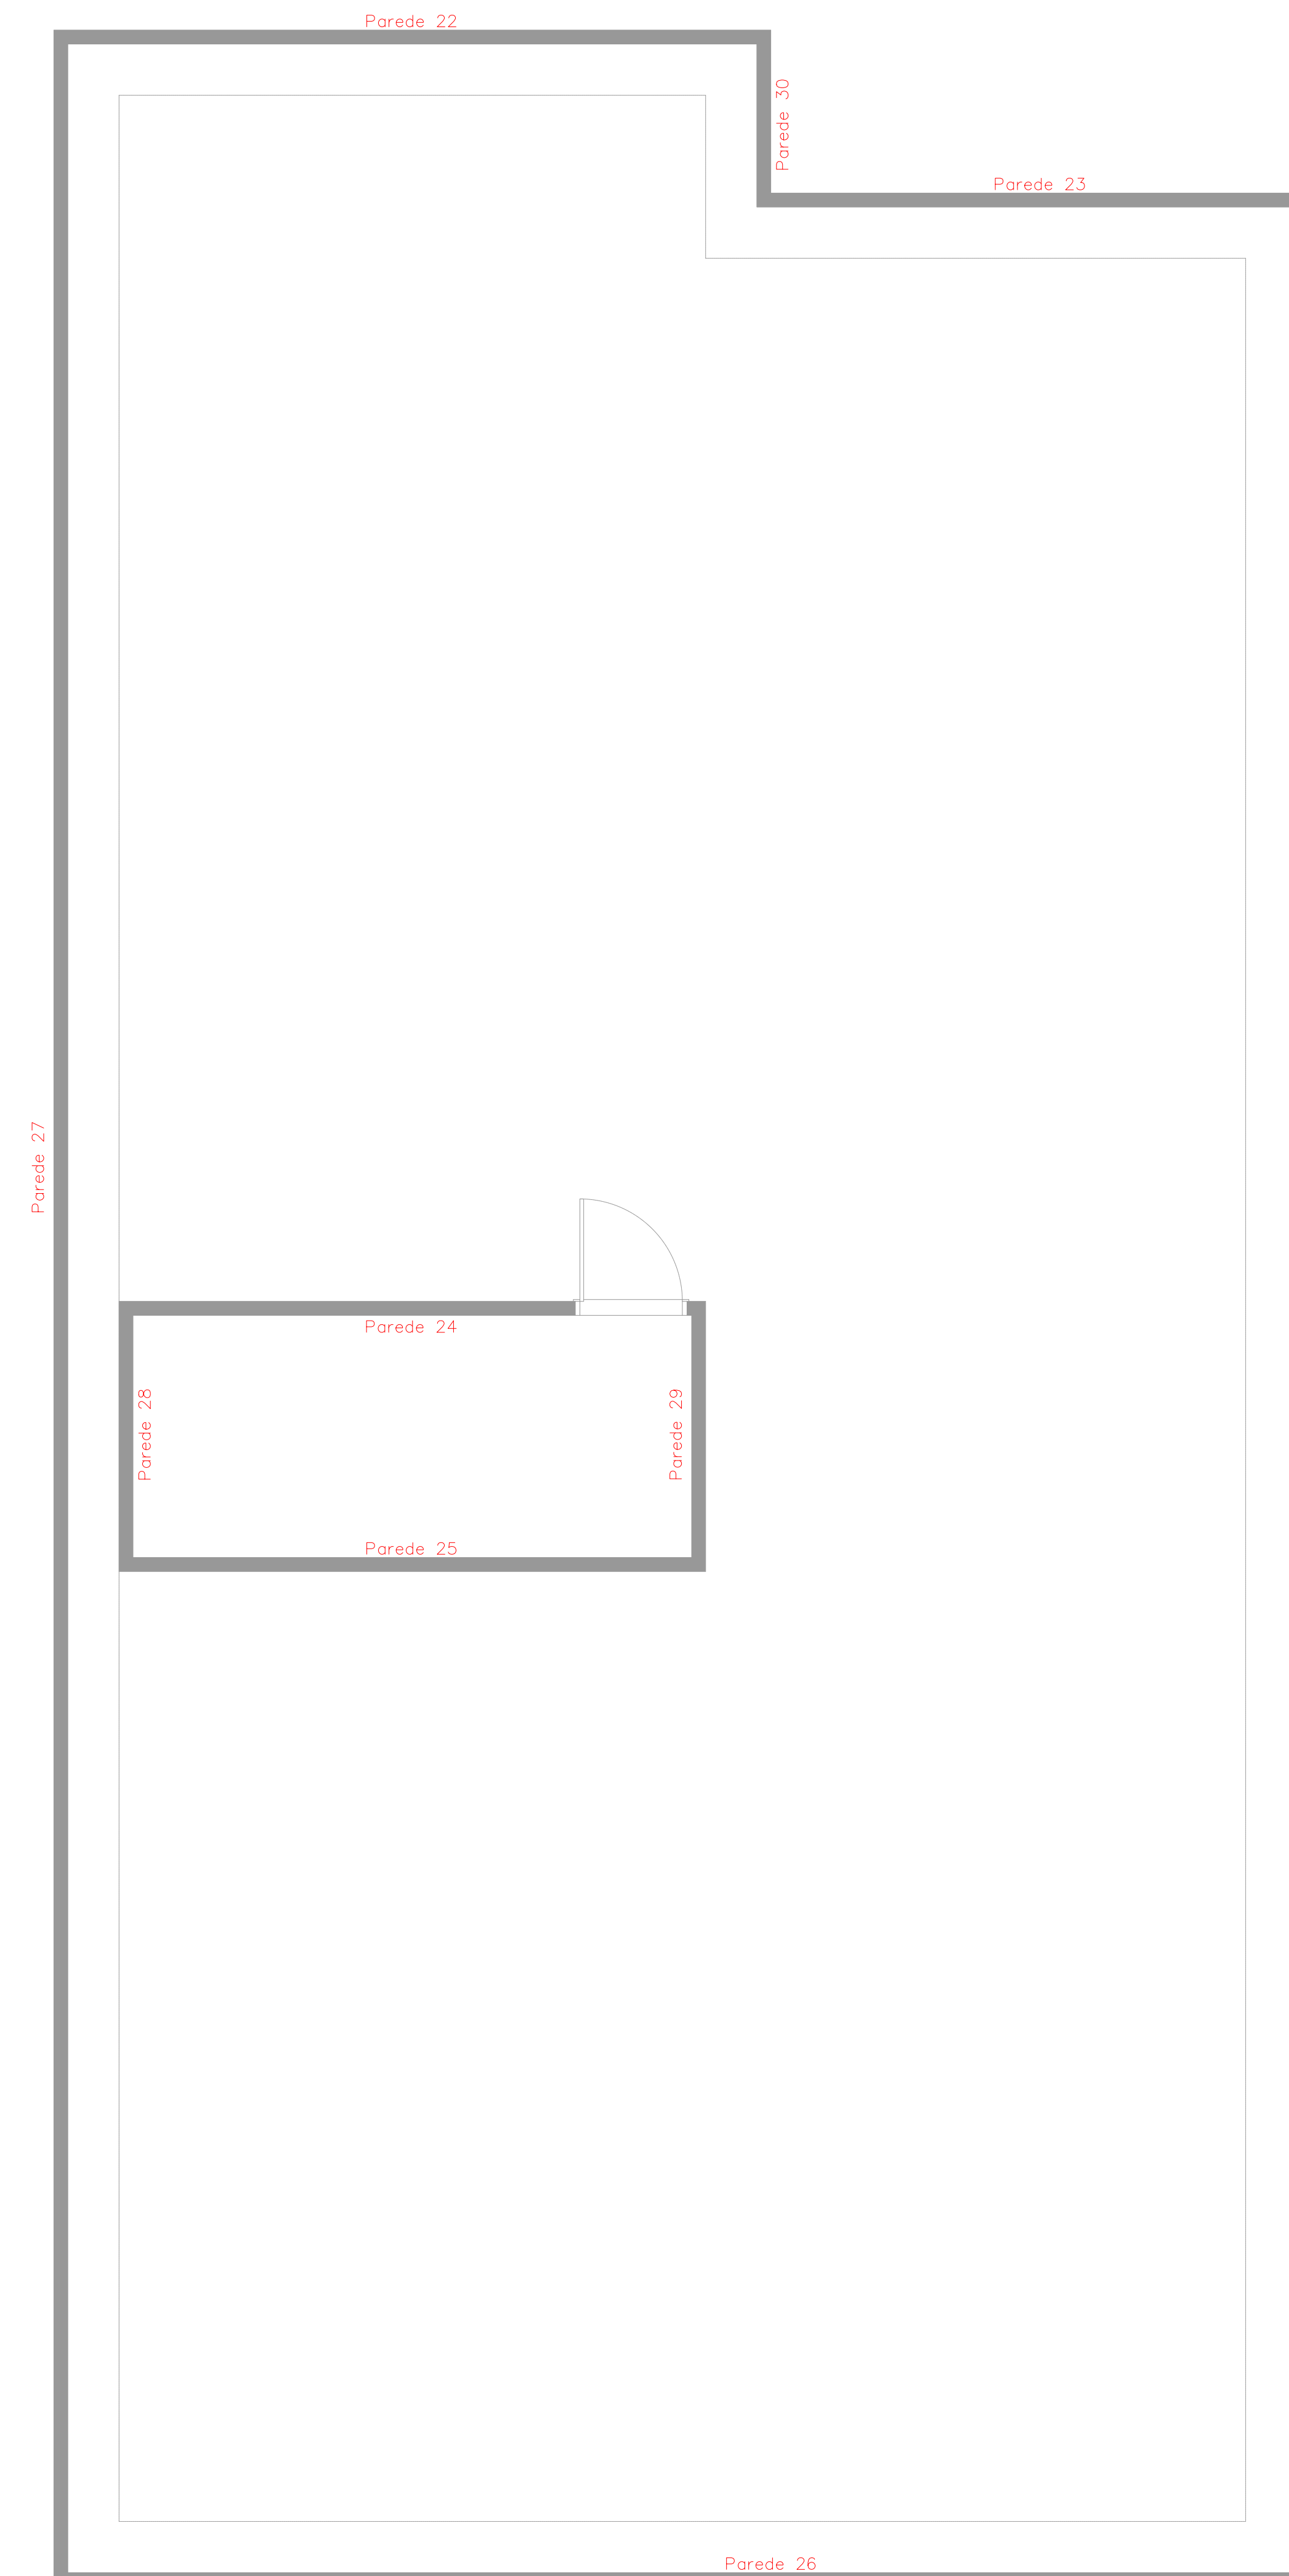

Planta Paredes Cobertura
Escala.....1/50